

**R2/S2**


**R3/S3**

**R1/S1**

BOSWORTH ROAD

BOSWORTH LANE

A447 ASHBY ROAD

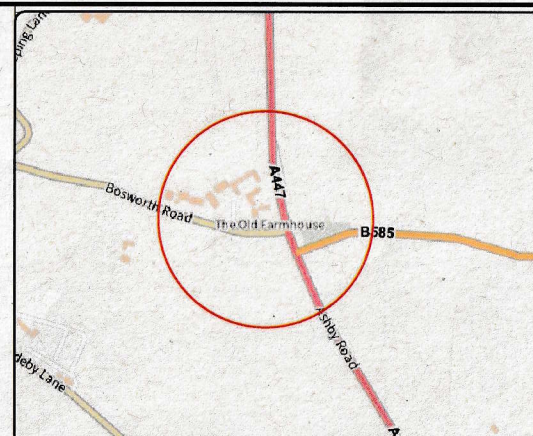

**ENVIRONMENT AND  
TRANSPORT DEPARTMENT**

**ANN CARRUTHERS  
DIRECTOR**

**NETWORK MANAGEMENT  
DEVELOPMENT & GROWTH**

**BOSWORTH ROAD,  
BULL IN THE OAK**

TITLE:

**SIGNING LOCATION PLAN**


| DRAWING NUMBER        | SCALE           |
|-----------------------|-----------------|
| <b>697340/T1/12</b>   | <b>NTS</b>      |
| PREPARED BY: W ARNOLD | DATE: JUNE 2025 |
| CHECKED BY: F JONES   | SIZE: A4        |
| APPROVED BY: A HUGHES |                 |

COUNTY HALL \* GLENFIELD \* LEICESTER \* LE3 8ST

Tel:0116 3050001

[www.leicestershire.gov.uk](http://www.leicestershire.gov.uk)

© Crown copyright and database rights 2025 OS 100019271. You are granted a non-exclusive, royalty free, revocable licence solely to view the Licensed Data for non-commercial purposes for the period during which Leicestershire County Council makes it available. You are not permitted to copy, sub-license, distribute, sell or otherwise make available the Licensed Data to third parties in any form. Third party rights to enforce the terms of this licence shall be reserved to OS.

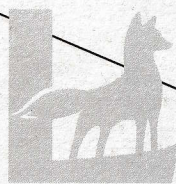

**Leicestershire  
County Council**



**Leicestershire  
County Council**

# TRAFFIC SIGN SCHEDULE SHEET

Date: JUNE 2025

Job No: 697336

SIGN No.

**R1/S1**

Technician: William Arnold

LOCATION: BOSWORTH ROAD, BULL IN THE OAK

Drawing No: 697336/T1/12

Section: Traffic & Safety



**Please remove  
existing  
Advanced Give  
Way Sign /  
Distance Plate  
and dispose of.**

**Please supply  
and install new  
Advanced Give  
Way Sign on  
existing post in  
place of existing.**

S1/A

| DIAGRAM         | 501       |
|-----------------|-----------|
| 'x' height (mm) | *         |
| Height (Metres) | 0.75      |
| Width (Metres)  | 0.85      |
| Material        | Composite |
| Finish          | CR2       |
| Area (Sq M)     | 0.37      |
| Legend          | *         |
| Background      | White     |
| Border          | Red       |
| Route Number    | *         |
| Panel/ patch    | *         |

S1/B

| DIAGRAM         | 503       |
|-----------------|-----------|
| 'x' height (mm) | 75        |
| Height (Metres) | 0.47      |
| Width (Metres)  | 0.92      |
| Material        | Composite |
| Finish          | CR2       |
| Area (Sq M)     | 0.43      |
| Legend          | Black     |
| Background      | White     |
| Border          | Black     |
| Route Number    | *         |
| Panel/ patch    | *         |

| DIAGRAM         | * |
|-----------------|---|
| 'x' height (mm) | * |
| Height (Metres) | * |
| Width (Metres)  | * |
| Material        | * |
| Finish          | * |
| Area (Sq M)     | * |
| Legend          | * |
| Background      | * |
| Border          | * |
| Route Number    | * |
| Panel/Patch     | * |

| Overall size<br>of backing board<br>(for sign combination) |        |
|------------------------------------------------------------|--------|
| Height (Metres)                                            | 1.345  |
| Width (Metres)                                             | 1.03   |
| Material/<br>Finish                                        | CR2    |
| Colour                                                     | YELLOW |
| TOTAL AREA<br>(Sq Metres)                                  | 1.38   |

## POST DETAILS

Note: Posts are numbered from right to left when looking at sign face

Total No:

**0**

|                      | 5   | 4   | 3   | 2   | 1   |
|----------------------|-----|-----|-----|-----|-----|
| Dia. or Section (mm) | *** | *** | *** | *** | *** |
| Length (Metres)      | *** | *** | *** | *** | *** |
| Type                 | *** | *** | *** | *** | *** |

## INSTALLATION DETAILS

|                 |     |                            |          |
|-----------------|-----|----------------------------|----------|
| Foundation Type | *** | Mounting height (Metres)   | EXISTING |
| Depth (Metres)  | *** | Lateral clearance (Metres) | 0.5      |
| Width (Metres)  | *** | Post centres (Metres)      | ***      |
| Length (Metres) | *** |                            |          |

## LIGHTING DETAILS

|                   |     |
|-------------------|-----|
| No. of Units      | *** |
| Type              | *** |
| Unit Centres (mm) | *** |



**Leicestershire  
County Council**

# TRAFFIC SIGN SCHEDULE SHEET

Date: JUNE 2025

Job No: 697336

SIGN No.

**R2/S2**

Technician: William Arnold

LOCATION: BOSWORTH ROAD, BULL IN THE OAK

Drawing No: 697336/T1/12

Section: Traffic & Safety



**Please remove  
existing  
Advanced Give  
Way Sign /  
Distance Plate  
and dispose of.**

**Please supply  
and install new  
Advanced Give  
Way Sign on  
existing post in  
place of existing.**

S2/A

S2/B

| DIAGRAM         | 501       | DIAGRAM         | 503       | DIAGRAM         | * | Overall size<br>of backing board<br>(for sign combination) |        |
|-----------------|-----------|-----------------|-----------|-----------------|---|------------------------------------------------------------|--------|
| 'x' height (mm) | *         | 'x' height (mm) | 75        | 'x' height (mm) | * | Height<br>(Metres)                                         | 1.345  |
| Height (Metres) | 0.75      | Height (Metres) | 0.47      | Height (Metres) | * | Width<br>(Metres)                                          | 1.03   |
| Width (Metres)  | 0.85      | Width (Metres)  | 0.92      | Width (Metres)  | * | Material/<br>Finish                                        | CR2    |
| Material        | Composite | Material        | Composite | Material        | * | Colour                                                     | YELLOW |
| Finish          | CR2       | Finish          | CR2       | Finish          | * | TOTAL AREA<br>(Sq Metres)                                  | 1.38   |
| Area (Sq M)     | 0.37      | Area (Sq M)     | 0.43      | Area (Sq M)     | * |                                                            |        |
| Legend          | *         | Legend          | Black     | Legend          | * |                                                            |        |
| Background      | White     | Background      | White     | Background      | * |                                                            |        |
| Border          | Red       | Border          | Black     | Border          | * |                                                            |        |
| Route Number    | *         | Route Number    | *         | Route Number    | * |                                                            |        |
| Panel/ patch    | *         | Panel/ patch    | *         | Panel/Patch     | * |                                                            |        |

| POST DETAILS                                                                | Total<br>No: |                      | 5   | 4   | 3   | 2   | 1   |
|-----------------------------------------------------------------------------|--------------|----------------------|-----|-----|-----|-----|-----|
| Note: Posts are numbered<br>from right to left when<br>looking at sign face | 0            | Dia. or Section (mm) | *** | *** | *** | *** | *** |
|                                                                             |              | Length (Metres)      | *** | *** | *** | *** | *** |
|                                                                             |              | Type                 | *** | *** | *** | *** | *** |

| INSTALLATION DETAILS |     |                            |          |
|----------------------|-----|----------------------------|----------|
| Foundation Type      | *** | Mounting height (Metres)   | EXISTING |
| Depth (Metres)       | *** | Lateral clearance (Metres) | 0.5MIN   |
| Width (Metres)       | *** | Post centres (Metres)      | ***      |
| Length (Metres)      | *** |                            |          |

| LIGHTING DETAILS  |     |
|-------------------|-----|
| No. of Units      | *** |
| Type              | *** |
| Unit Centres (mm) | *** |



**Leicestershire  
County Council**

# TRAFFIC SIGN SCHEDULE SHEET

Date: JUNE 2025

Job No: 697336

SIGN No.

**R3/S3**

Technician: William Arnold

LOCATION: BOSWORTH ROAD, BULL IN THE OAK

Drawing No: 697336/T1/12

Section: Traffic & Safety



**Please remove  
existing  
Advanced Give  
Way Sign /  
Distance Plate  
and dispose of.**

**Please supply  
and install new  
Advanced Give  
Way Sign on  
existing post in  
place of existing.**

S3/A

| DIAGRAM         | 501       |
|-----------------|-----------|
| 'x' height (mm) | *         |
| Height (Metres) | 0.75      |
| Width (Metres)  | 0.85      |
| Material        | Composite |
| Finish          | CR2       |
| Area (Sq M)     | 0.37      |
| Legend          | *         |
| Background      | White     |
| Border          | Red       |
| Route Number    | *         |
| Panel/ patch    | *         |

S3/B

| DIAGRAM         | 503       |
|-----------------|-----------|
| 'x' height (mm) | 75        |
| Height (Metres) | 0.47      |
| Width (Metres)  | 0.92      |
| Material        | Composite |
| Finish          | CR2       |
| Area (Sq M)     | 0.43      |
| Legend          | Black     |
| Background      | White     |
| Border          | Black     |
| Route Number    | *         |
| Panel/ patch    | *         |

| DIAGRAM         | * |
|-----------------|---|
| 'x' height (mm) | * |
| Height (Metres) | * |
| Width (Metres)  | * |
| Material        | * |
| Finish          | * |
| Area (Sq M)     | * |
| Legend          | * |
| Background      | * |
| Border          | * |
| Route Number    | * |
| Panel/Patch     | * |

| Overall size<br>of backing board<br>(for sign combination) |        |
|------------------------------------------------------------|--------|
| Height (Metres)                                            | 1.345  |
| Width (Metres)                                             | 1.03   |
| Material/<br>Finish                                        | CR2    |
| Colour                                                     | YELLOW |
| TOTAL AREA<br>(Sq Metres)                                  | 1.38   |

## POST DETAILS

Note: Posts are numbered from right to left when looking at sign face

Total  
No:  
**0**



|                      | 5   | 4   | 3   | 2   | 1   |
|----------------------|-----|-----|-----|-----|-----|
| Dia. or Section (mm) | *** | *** | *** | *** | *** |
| Length (Metres)      | *** | *** | *** | *** | *** |
| Type                 | *** | *** | *** | *** | *** |

## INSTALLATION DETAILS

|                 |     |                            |          |
|-----------------|-----|----------------------------|----------|
| Foundation Type | *** | Mounting height (Metres)   | EXISTING |
| Depth (Metres)  | *** | Lateral clearance (Metres) | 0.5MIN   |
| Width (Metres)  | *** | Post centres (Metres)      | ***      |
| Length (Metres) | *** |                            |          |

## LIGHTING DETAILS

|                   |     |
|-------------------|-----|
| No. of Units      | *** |
| Type              | *** |
| Unit Centres (mm) | *** |

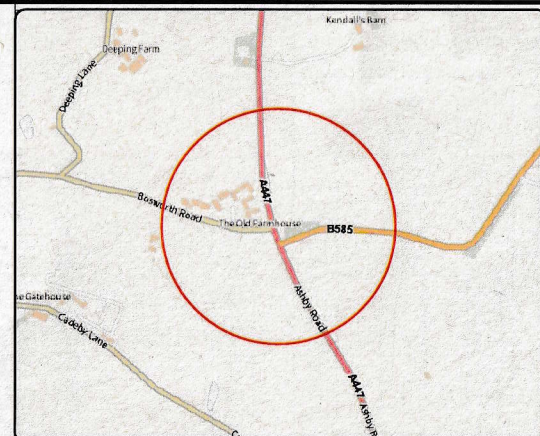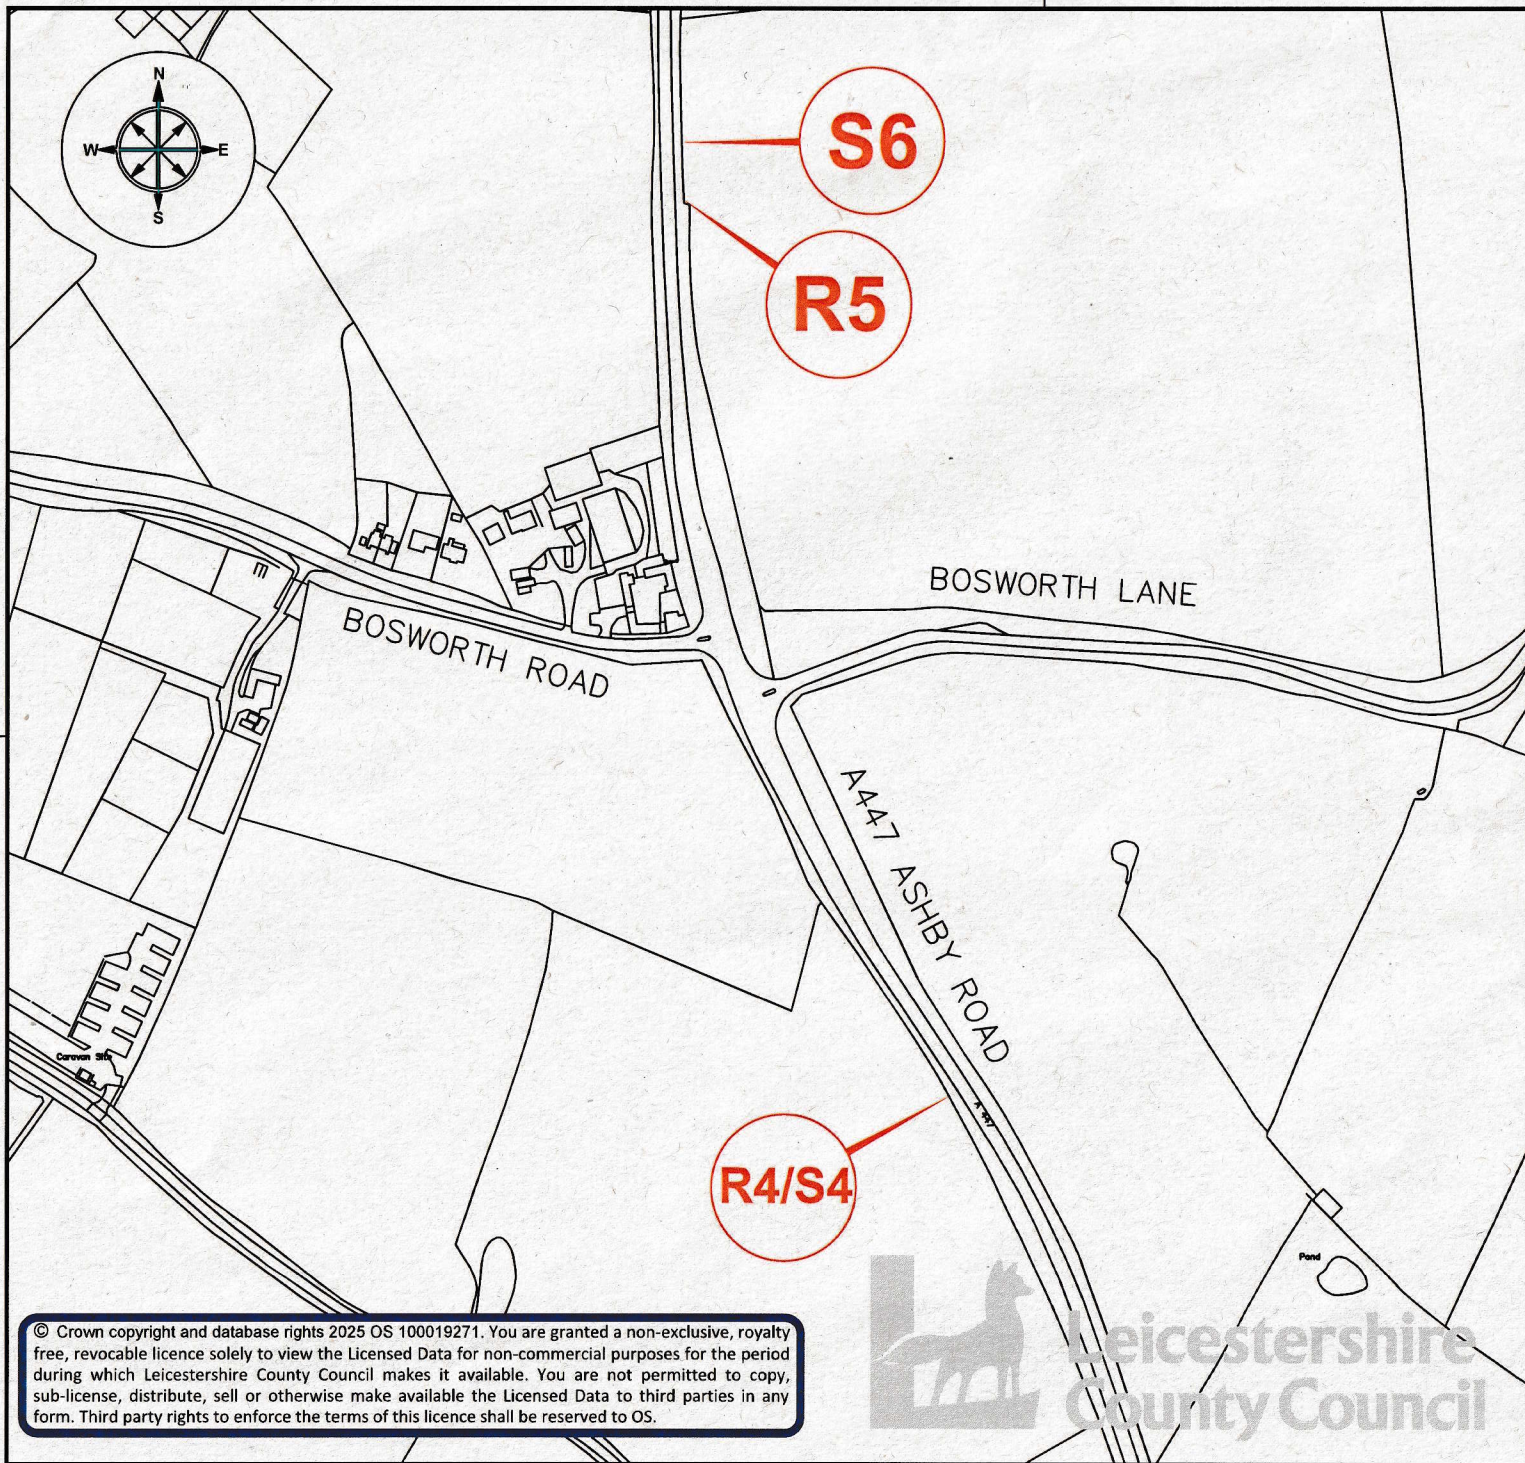

ENVIRONMENT AND  
TRANSPORT DEPARTMENT

ANN CARRUTHERS  
DIRECTOR

NETWORK MANAGEMENT  
DEVELOPMENT & GROWTH

A447 ASHBY ROAD,  
BULL IN THE OAK

TITLE:

**SIGNING LOCATION PLAN**

| DRAWING NUMBER        | SCALE           |
|-----------------------|-----------------|
| 697340/T1/12          | NTS             |
| PREPARED BY: W ARNOLD |                 |
| CHECKED BY: F JONES   | DATE: JUNE 2025 |
| APPROVED BY: A HUGHES | SIZE: A4        |

COUNTY HALL \* GLENFIELD \* LEICESTER \* LE3 8ST

Tel:0116 3050001

[www.leicestershire.gov.uk](http://www.leicestershire.gov.uk)

© Crown copyright and database rights 2025 OS 100019271. You are granted a non-exclusive, royalty free, revocable licence solely to view the Licensed Data for non-commercial purposes for the period during which Leicestershire County Council makes it available. You are not permitted to copy, sub-license, distribute, sell or otherwise make available the Licensed Data to third parties in any form. Third party rights to enforce the terms of this licence shall be reserved to OS.





**Leicestershire  
County Council**

# TRAFFIC SIGN SCHEDULE SHEET

Date: JUNE 2025

Job No: 697340

Technician: William Arnold

SIGN No.

**R4/S4**

LOCATION: A447 ASHBY ROAD, BULL IN THE OAK

Drawing No: 697340/T1/12

Section: Traffic & Safety



**Please remove existing  
Advanced Junction  
Warning Sign and  
dispose of.**

**Please supply and  
install new Advanced  
Junction Warning Sign  
on existing post as per  
the below details.**

| S4/A            |           | S4/B            |           | DIAGRAM         | * | Overall size<br>of backing board<br>(for sign combination) |        |
|-----------------|-----------|-----------------|-----------|-----------------|---|------------------------------------------------------------|--------|
| DIAGRAM         | 507.1     | DIAGRAM         | 511       | 'x' height (mm) | * |                                                            |        |
| 'x' height (mm) | *         | 'x' height (mm) | 75        | Height (Metres) | * |                                                            |        |
| Height (Metres) | 0.75      | Height (Metres) | 0.580     | Width (Metres)  | * |                                                            |        |
| Width (Metres)  | 0.85      | Width (Metres)  | 0.795     | Material        | * |                                                            |        |
| Material        | Composite | Material        | Composite | Finish          | * | Height (Metres)                                            | 1.455  |
| Finish          | CR2       | Finish          | CR2       | Area (Sq M)     | * | Width (Metres)                                             | 0.925  |
| Area (Sq M)     | 0.37      | Area (Sq M)     | 0.46      | Legend          | * | Material/<br>Finish                                        | CR2    |
| Legend          | Black     | Legend          | White     | Background      | * | Colour                                                     | YELLOW |
| Background      | White     | Background      | Red       | Border          | * | TOTAL AREA<br>(Sq Metres)                                  | 1.35   |
| Border          | Red       | Border          | White     | Route Number    | * |                                                            |        |
| Route Number    | *         | Route Number    | *         | Panel/ Patch    | * |                                                            |        |
| Panel/ patch    | *         | Panel/ patch    | *         |                 |   |                                                            |        |

|   |                      |                      |          |          |          |          |          |
|---|----------------------|----------------------|----------|----------|----------|----------|----------|
| <b>POST DETAILS</b><br>Note: Posts are numbered<br>from right to left when<br>looking at sign face | <b>Total<br/>No:</b> |                      | <b>5</b> | <b>4</b> | <b>3</b> | <b>2</b> | <b>1</b> |
|   |                      | Dia. or Section (mm) | ***      | ***      | ***      | ***      | ***      |
|   | <b>0</b>             | Length (Metres)      | ***      | ***      | ***      | ***      | ***      |
|   |                      | Type                 | ***      | ***      | ***      | ***      | ***      |

| INSTALLATION DETAILS |     |                            |        |
|----------------------|-----|----------------------------|--------|
| Foundation Type      | *** | Mounting height (Metres)   | 2.3    |
| Depth (Metres)       | *** | Lateral clearance (Metres) | 0.5MIN |
| Width (Metres)       | *** | Post centres (Metres)      | ***    |
| Length (Metres)      | *** |                            |        |

| LIGHTING DETAILS  |     |
|-------------------|-----|
| No. of Units      | *** |
| Type              | *** |
| Unit Centres (mm) | *** |



**Leicestershire  
County Council**

## TRAFFIC SIGN SCHEDULE SHEET

Date: JUNE 2025

Job No: 697340

SIGN No.

**R5**

Technician: William Arnold

LOCATION: A447 ASHBY ROAD, BULL IN THE OAK

Drawing No: 697340/T1/12

Section: **Traffic & Safety**



**Please remove  
existing Advanced  
Junction Warning  
Sign dispose of.**

S5/A

S5/B

| DIAGRAM         | * | DIAGRAM         | * | DIAGRAM         | * | Overall size<br>of backing board<br>(for sign combination) |   |
|-----------------|---|-----------------|---|-----------------|---|------------------------------------------------------------|---|
| 'x' height (mm) | * | 'x' height (mm) | * | 'x' height (mm) | * | Height<br>(Metres)                                         | * |
| Height (Metres) | * | Height (Metres) | * | Height (Metres) | * | Width<br>(Metres)                                          | * |
| Width (Metres)  | * | Width (Metres)  | * | Width (Metres)  | * | Material/<br>Finish                                        | * |
| Material        | * | Material        | * | Material        | * | Colour                                                     | * |
| Finish          | * | Finish          | * | Finish          | * | TOTAL AREA<br>(Sq Metres)                                  | * |
| Area (Sq M)     | * | Area (Sq M)     | * | Area (Sq M)     | * |                                                            |   |
| Legend          | * | Legend          | * | Legend          | * |                                                            |   |
| Background      | * | Background      | * | Background      | * |                                                            |   |
| Border          | * | Border          | * | Border          | * |                                                            |   |
| Route Number    | * | Route Number    | * | Route Number    | * |                                                            |   |
| Panel/ patch    | * | Panel/ patch    | * | Panel/ Patch    | * |                                                            |   |

| POST DETAILS                                                                | Total<br>No: |                      | 5   | 4   | 3   | 2   | 1   |
|-----------------------------------------------------------------------------|--------------|----------------------|-----|-----|-----|-----|-----|
| Note: Posts are numbered<br>from right to left when<br>looking at sign face | 0            | Dia. or Section (mm) | *** | *** | *** | *** | *** |
|                                                                             |              | Length (Metres)      | *** | *** | *** | *** | *** |
|                                                                             |              | Type                 | *** | *** | *** | *** | *** |

| INSTALLATION DETAILS |     |                            |     | LIGHTING DETAILS  |     |
|----------------------|-----|----------------------------|-----|-------------------|-----|
| Foundation Type      | *** | Mounting height (Metres)   | *** | No. of Units      | *** |
| Depth (Metres)       | *** | Lateral clearance (Metres) | *** | Type              | *** |
| Width (Metres)       | *** | Post centres (Metres)      | *** | Unit Centres (mm) | *** |
| Length (Metres)      | *** |                            |     |                   |     |



**Leicestershire  
County Council**

## TRAFFIC SIGN SCHEDULE SHEET

Date: JUNE 2025

Job No: 697340

Technician: William Arnold

SIGN No.

**S6**

LOCATION: A447 ASHBY ROAD, BULL IN THE OAK


Drawing No: 697340/T1/12

Section: Traffic & Safety



**Please install x2  
new posts as  
detailed below and  
as marked on site.**

**Please supply and  
install new  
Advanced Junction  
Warning Sign on  
new posts as per the  
below details.**

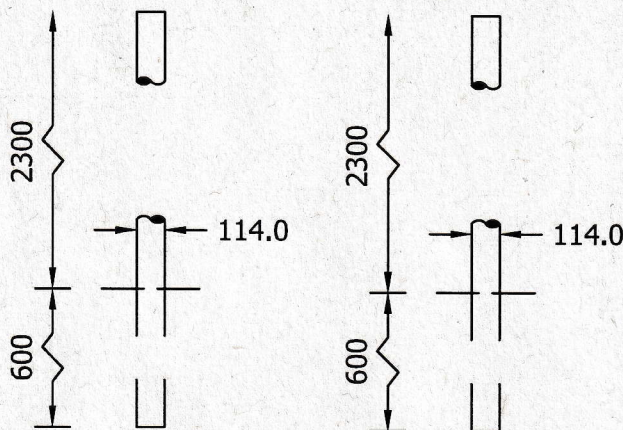

S5/A

S5/B

| DIAGRAM         | 507.1     | DIAGRAM         | 511       | DIAGRAM         | * | Overall size<br>of backing board<br>(for sign combination) |        |
|-----------------|-----------|-----------------|-----------|-----------------|---|------------------------------------------------------------|--------|
| 'x' height (mm) | *         | 'x' height (mm) | 75        | 'x' height (mm) | * | Height (Metres)                                            | 1.455  |
| Height (Metres) | 0.75      | Height (Metres) | 0.580     | Height (Metres) | * | Width (Metres)                                             | 0.925  |
| Width (Metres)  | 0.85      | Width (Metres)  | 0.795     | Width (Metres)  | * | Material/<br>Finish                                        | CR2    |
| Material        | Composite | Material        | Composite | Material        | * | Colour                                                     | YELLOW |
| Finish          | CR2       | Finish          | CR2       | Finish          | * | TOTAL AREA<br>(Sq Metres)                                  | 1.35   |
| Area (Sq M)     | 0.37      | Area (Sq M)     | 0.46      | Area (Sq M)     | * |                                                            |        |
| Legend          | Black     | Legend          | White     | Legend          | * |                                                            |        |
| Background      | White     | Background      | Red       | Background      | * |                                                            |        |
| Border          | Red       | Border          | White     | Border          | * |                                                            |        |
| Route Number    | *         | Route Number    | *         | Route Number    | * |                                                            |        |
| Panel/ patch    | *         | Panel/ patch    | *         | Panel/ Patch    | * |                                                            |        |

### POST DETAILS

Note: Posts are numbered from right to left when looking at sign face

Total  
No:  
**0**



|                      | 5   | 4   | 3   | 2     | 1     |
|----------------------|-----|-----|-----|-------|-------|
| Dia. or Section (mm) | *** | *** | *** | 114   | 114   |
| Length (Metres)      | *** | *** | *** | 4.355 | 4.355 |
| Type                 | *** | *** | *** | CHS   | CHS   |

### INSTALLATION DETAILS

|                 |     |                            |        |
|-----------------|-----|----------------------------|--------|
| Foundation Type | B   | Mounting height (Metres)   | 2.3    |
| Depth (Metres)  | 0.6 | Lateral clearance (Metres) | 0.5MIN |
| Width (Metres)  | 0.4 | Post centres (Metres)      | 0.6    |
| Length (Metres) | 0.6 |                            |        |

### LIGHTING DETAILS

|                   |     |
|-------------------|-----|
| No. of Units      | *** |
| Type              | *** |
| Unit Centres (mm) | *** |

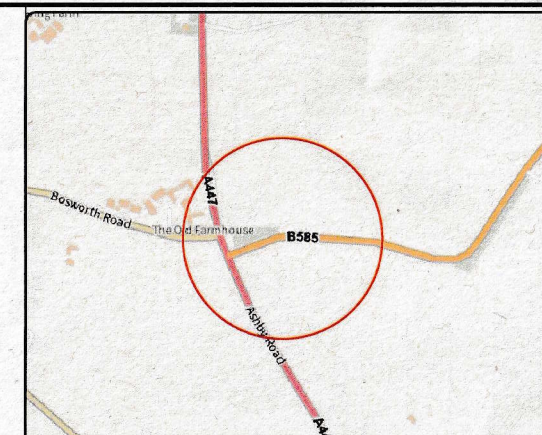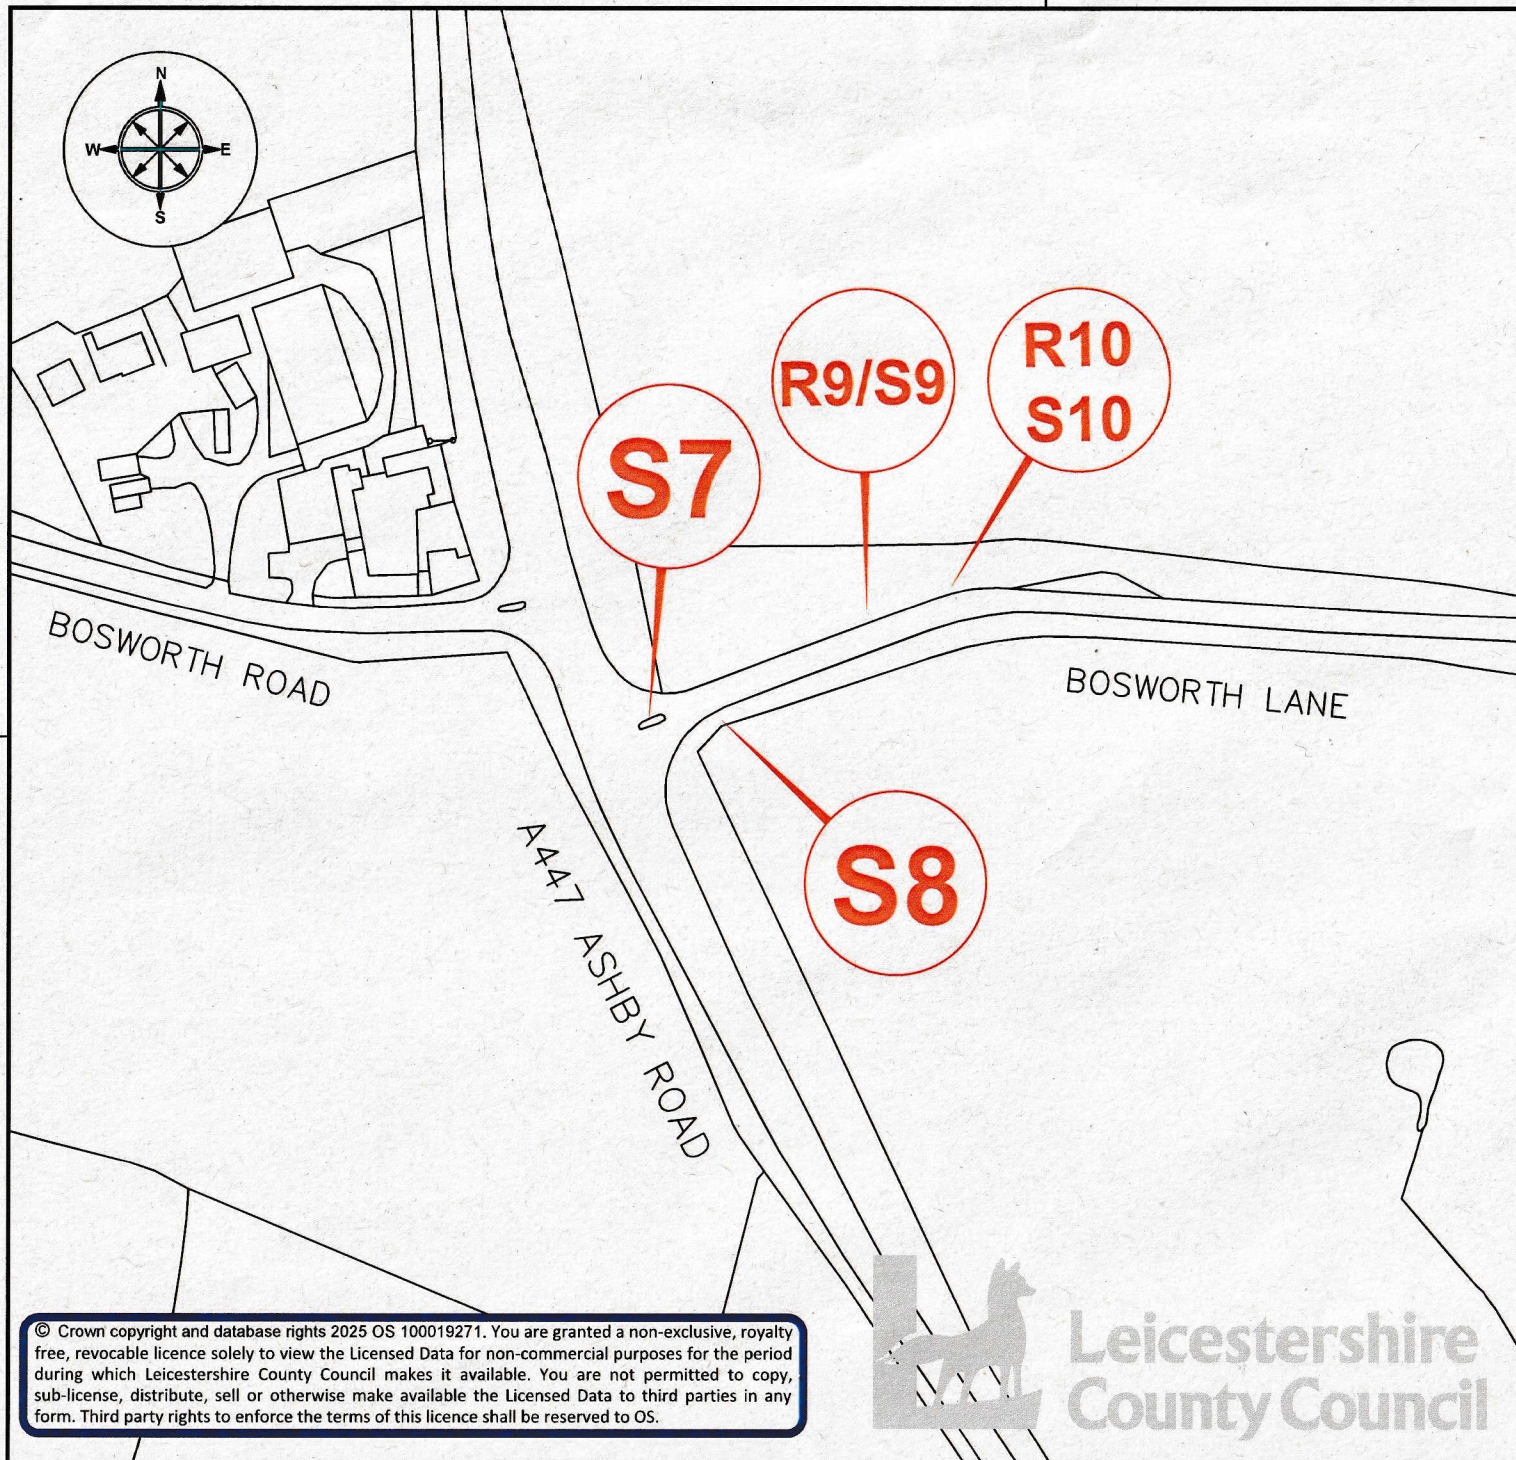

ENVIRONMENT AND  
TRANSPORT DEPARTMENT

ANN CARRUTHERS  
DIRECTOR

NETWORK MANAGEMENT  
DEVELOPMENT & GROWTH

BOSWORTH ROAD,  
BULL IN THE OAK

TITLE:

**SIGNING LOCATION PLAN**

| DRAWING NUMBER |          | SCALE  |           |
|----------------|----------|--------|-----------|
| 697355/T1/12   |          | NTS    |           |
| PREPARED BY:   | W ARNOLD | DATE:  | JUNE 2025 |
| CHECKED BY:    | F JONES  | SIZE : | A4        |
| APPROVED BY:   | A HUGHES |        |           |

COUNTY HALL \* GLENFIELD \* LEICESTER \* LE3 8ST

Tel:0116 3050001

[www.leicestershire.gov.uk](http://www.leicestershire.gov.uk)

© Crown copyright and database rights 2025 OS 100019271. You are granted a non-exclusive, royalty free, revocable licence solely to view the Licensed Data for non-commercial purposes for the period during which Leicestershire County Council makes it available. You are not permitted to copy, sub-license, distribute, sell or otherwise make available the Licensed Data to third parties in any form. Third party rights to enforce the terms of this licence shall be reserved to OS.



**Leicestershire  
County Council**

## TRAFFIC SIGN SCHEDULE SHEET

Date: JUNE 2025

Job No: 697355

Technician: William Arnold

SIGN No.

**S7**

LOCATION: BOSWORTH LANE, BULL IN THE OAK

Drawing No: 697355/T1/12

Section: **Traffic & Safety**



**Please remove existing  
Give Way sign and  
re-install at correct  
mounting height, below  
existing light fixture as  
per the below details.**

| DIAGRAM         | * | DIAGRAM         | * | DIAGRAM         | * | Overall size<br>of backing board<br>(for sign combination) |   |
|-----------------|---|-----------------|---|-----------------|---|------------------------------------------------------------|---|
| 'x' height (mm) | * | 'x' height (mm) | * | 'x' height (mm) | * | Height (Metres)                                            | * |
| Height (Metres) | * | Height (Metres) | * | Height (Metres) | * | Width (Metres)                                             | * |
| Width (Metres)  | * | Width (Metres)  | * | Width (Metres)  | * | Material/<br>Finish                                        | * |
| Material        | * | Material        | * | Material        | * | Colour                                                     | * |
| Finish          | * | Finish          | * | Finish          | * | TOTAL AREA<br>(Sq Metres)                                  | * |
| Area (Sq M)     | * | Area (Sq M)     | * | Area (Sq M)     | * |                                                            |   |
| Legend          | * | Legend          | * | Legend          | * |                                                            |   |
| Background      | * | Background      | * | Background      | * |                                                            |   |
| Border          | * | Border          | * | Border          | * |                                                            |   |
| Route Number    | * | Route Number    | * | Route Number    | * |                                                            |   |
| Panel/ patch    | * | Panel/ patch    | * | Panel/ Patch    | * |                                                            |   |

| POST DETAILS                                                                | Total<br>No: |                      | 5   | 4   | 3   | 2   | 1   |
|-----------------------------------------------------------------------------|--------------|----------------------|-----|-----|-----|-----|-----|
| Note: Posts are numbered<br>from right to left when<br>looking at sign face | <b>0</b>     | Dia. or Section (mm) | *** | *** | *** | *** | *** |
|                                                                             |              | Length (Metres)      | *** | *** | *** | *** | *** |
|                                                                             |              | Type                 | --- | --- | --- | --- | --- |

| INSTALLATION DETAILS |     |                            |        | LIGHTING DETAILS  |     |
|----------------------|-----|----------------------------|--------|-------------------|-----|
| Foundation Type      | *** | Mounting height (Metres)   | 2.3    | No. of Units      | *** |
| Depth (Metres)       | *** | Lateral clearance (Metres) | 0.5MIN | Type              | *** |
| Width (Metres)       | *** | Post centres (Metres)      | ***    | Unit Centres (mm) | *** |
| Length (Metres)      | *** |                            |        |                   |     |



**Leicestershire  
County Council**

# TRAFFIC SIGN SCHEDULE SHEET

Date: JUNE 2025

Job No: 697355

Technician: William Arnold



SIGN No.

**S8**

LOCATION: BOSWORTH LANE, BULL IN THE OAK

Drawing No: 697355/T1/12

Section: Traffic & Safety

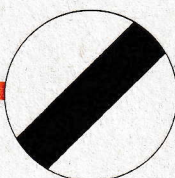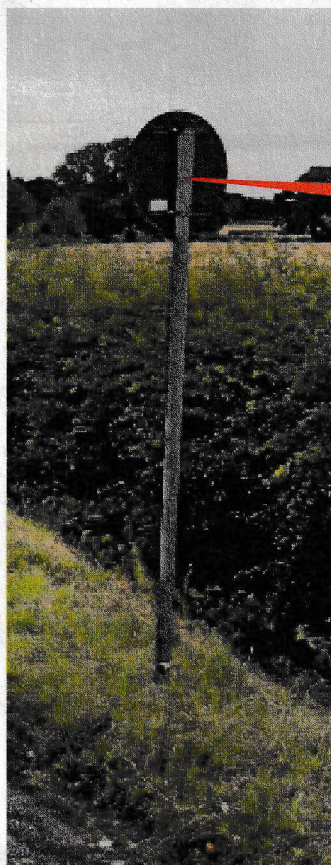

**Please supply and install  
new National Speed  
Limit Roundel behind  
existing 50mph Roundel,  
on existing post as per  
the below details.**

S7

| DIAGRAM         | 671       | DIAGRAM         | * | DIAGRAM         | * | Overall size<br>of backing board<br>(for sign combination) |     |
|-----------------|-----------|-----------------|---|-----------------|---|------------------------------------------------------------|-----|
| 'x' height (mm) | *         | 'x' height (mm) | * | 'x' height (mm) | * | Height (Metres)                                            | *** |
| Height (Metres) | 0.6       | Height (Metres) | * | Height (Metres) | * | Width (Metres)                                             | *** |
| Width (Metres)  | 0.6       | Width (Metres)  | * | Width (Metres)  | * | Material/<br>Finish                                        | *** |
| Material        | Composite | Material        | * | Material        | * | Colour                                                     | *** |
| Finish          | CR2       | Finish          | * | Finish          | * | TOTAL AREA<br>(Sq Metres)                                  | *** |
| Area (Sq M)     | 0.28      | Area (Sq M)     | * | Area (Sq M)     | * |                                                            |     |
| Legend          | Black     | Legend          | * | Legend          | * |                                                            |     |
| Background      | White     | Background      | * | Background      | * |                                                            |     |
| Border          | *         | Border          | * | Border          | * |                                                            |     |
| Route Number    | *         | Route Number    | * | Route Number    | * |                                                            |     |
| Panel/ patch    | *         | Panel/ patch    | * | Panel/ Patch    | * |                                                            |     |

| POST DETAILS                                                                | Total<br>No: |                      | 5   | 4   | 3   | 2   | 1   |
|-----------------------------------------------------------------------------|--------------|----------------------|-----|-----|-----|-----|-----|
| Note: Posts are numbered<br>from right to left when<br>looking at sign face | 0            | Dia. or Section (mm) | *** | *** | *** | *** | *** |
|                                                                             |              | Length (Metres)      | *** | *** | *** | *** | *** |
|                                                                             |              | Type                 | *** | *** | *** | *** | *** |

| INSTALLATION DETAILS |     |                            |        | LIGHTING DETAILS  |     |
|----------------------|-----|----------------------------|--------|-------------------|-----|
| Foundation Type      | *** | Mounting height (Metres)   | 2.3    | No. of Units      | *** |
| Depth (Metres)       | *** | Lateral clearance (Metres) | 0.5MIN | Type              | *** |
| Width (Metres)       | *** | Post centres (Metres)      | ***    | Unit Centres (mm) | *** |
| Length (Metres)      | *** |                            |        |                   |     |



**Leicestershire  
County Council**

# TRAFFIC SIGN SCHEDULE SHEET

Date: JUNE 2025

Job No: 697355

Technician: William Arnold

SIGN No.

**R9/S9**

LOCATION: BOSWORTH LANE, BULL IN THE OAK

Drawing No: 697355/T1/12

Section: Traffic & Safety



**Please remove  
existing double bend  
warning sign and  
dispose of.**

**Please supply and  
install new Double  
Bend Warning Sign in  
place of existing as  
per the below details.**

S8

| DIAGRAM         | 513       | DIAGRAM         | * | DIAGRAM         | * | Overall size<br>of backing board<br>(for sign combination) |        |
|-----------------|-----------|-----------------|---|-----------------|---|------------------------------------------------------------|--------|
| 'x' height (mm) | ***       | 'x' height (mm) | * | 'x' height (mm) | * |                                                            |        |
| Height (Metres) | 0.9       | Height (Metres) | * | Height (Metres) | * |                                                            |        |
| Width (Metres)  | 1.02      | Width (Metres)  | * | Width (Metres)  | * |                                                            |        |
| Material        | Composite | Material        | * | Material        | * | Height (Metres)                                            | 0.99   |
| Finish          | CR2       | Finish          | * | Finish          | * | Width (Metres)                                             | 1.11   |
| Area (Sq M)     | 0.53      | Area (Sq M)     | * | Area (Sq M)     | * | Material/<br>Finish                                        | CR2    |
| Legend          | BLACK     | Legend          | * | Legend          | * | Colour                                                     | YELLOW |
| Background      | WHITE     | Background      | * | Background      | * | TOTAL AREA<br>(Sq Metres)                                  | 1.1    |
| Border          | RED       | Border          | * | Border          | * |                                                            |        |
| Route Number    | *         | Route Number    | * | Route Number    | * |                                                            |        |
| Panel/ patch    | ***       | Panel/ patch    | * | Panel/ Patch    | * |                                                            |        |

| POST DETAILS<br>Note: Posts are numbered<br>from right to left when<br>looking at sign face |  | Total<br>No:<br><b>0</b> |                      | 5   | 4   | 3   | 2   | 1   |
|---------------------------------------------------------------------------------------------|--|--------------------------|----------------------|-----|-----|-----|-----|-----|
|                                                                                             |  |                          | Dia. or Section (mm) | *** | *** | *** | *** | *** |
|                                                                                             |  |                          | Length (Metres)      | *** | *** | *** | *** | *** |
|                                                                                             |  |                          | Type                 | *** | *** | *** | *** | *** |

| INSTALLATION DETAILS |     |                            |        | LIGHTING DETAILS  |     |
|----------------------|-----|----------------------------|--------|-------------------|-----|
| Foundation Type      | *** | Mounting height (Metres)   | 2.3    | No. of Units      | *** |
| Depth (Metres)       | *** | Lateral clearance (Metres) | 0.5MIN | Type              | *** |
| Width (Metres)       | *** | Post centres (Metres)      | ***    | Unit Centres (mm) | *** |
| Length (Metres)      | *** |                            |        |                   |     |



**Leicestershire  
County Council**

## TRAFFIC SIGN SCHEDULE SHEET

SIGN No.

Date: JUNE 2025

Job No: 697355

**R10/S10**

Technician: William Arnold

LOCATION: BOSWORTH LANE, BULL IN THE OAK


Drawing No: 697355/T1/12

Section: Traffic & Safety

**Please remove existing  
back to back Chevron  
Signs.**



**Please supply and install  
new Chevron Signs back  
to back on existing posts  
as per the below details.**

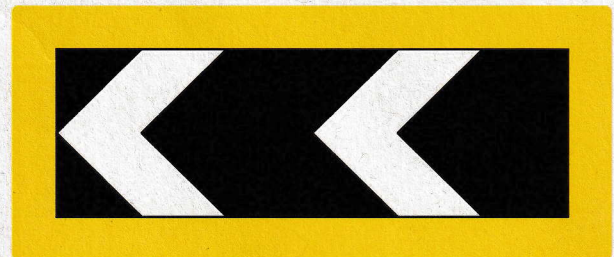

S9/A

S9/B

| DIAGRAM         | 515          |
|-----------------|--------------|
| 'x' height (mm) | *            |
| Height (Metres) | 0.6          |
| Width (Metres)  | 1.8          |
| Material        | Class R3B-UK |
| Finish          | *            |
| Area (Sq M)     | 1.08         |
| Legend          | White        |
| Background      | Black        |
| Border          | *            |
| Route Number    | *            |
| Panel/ patch    | *            |

| DIAGRAM         | 515          |
|-----------------|--------------|
| 'x' height (mm) | *            |
| Height (Metres) | 0.6          |
| Width (Metres)  | 1.8          |
| Material        | Class R3B-UK |
| Finish          | *            |
| Area (Sq M)     | 1.08         |
| Legend          | White        |
| Background      | Black        |
| Border          | *            |
| Route Number    | *            |
| Panel/ patch    | *            |

| DIAGRAM         | * |
|-----------------|---|
| 'x' height (mm) | * |
| Height (Metres) | * |
| Width (Metres)  | * |
| Material        | * |
| Finish          | * |
| Area (Sq M)     | * |
| Legend          | * |
| Background      | * |
| Border          | * |
| Route Number    | * |
| Panel/Patch     | * |

| Overall size<br>of backing board<br>(for sign combination) |        |
|------------------------------------------------------------|--------|
| Height (Metres)                                            | 0.9    |
| Width (Metres)                                             | 2.1    |
| Material/<br>Finish                                        | Ref2   |
| Colour                                                     | Yellow |
| TOTAL AREA<br>(Sq Metres)                                  | 1.89   |

### POST DETAILS

Note: Posts are numbered  
from right to left when  
looking at sign face

Total  
No:

|                      | 5   | 4   | 3   | 2   | 1   |
|----------------------|-----|-----|-----|-----|-----|
| Dia. or Section (mm) | *** | *** | *** | *** | *** |
| Length (Metres)      | *** | *** | *** | *** | *** |
| Type                 | *** | *** | *** | *** | *** |

### INSTALLATION DETAILS

|                 |     |                            |          |
|-----------------|-----|----------------------------|----------|
| Foundation Type | *** | Mounting height (Metres)   | EXISTING |
| Depth (Metres)  | *** | Lateral clearance (Metres) | 0.5MIN   |
| Width (Metres)  | *** | Post centres (Metres)      | ***      |
| Length (Metres) | *** |                            |          |

### LIGHTING DETAILS

|                   |     |
|-------------------|-----|
| No. of Units      | *** |
| Type              | *** |
| Unit Centres (mm) | *** |